


SEE PLAT FOR EFFIE HUDSON Oct. 16, 1965 &
 REVISED JAN. 30, 1967
 SEE D/B 33 F pg. 536

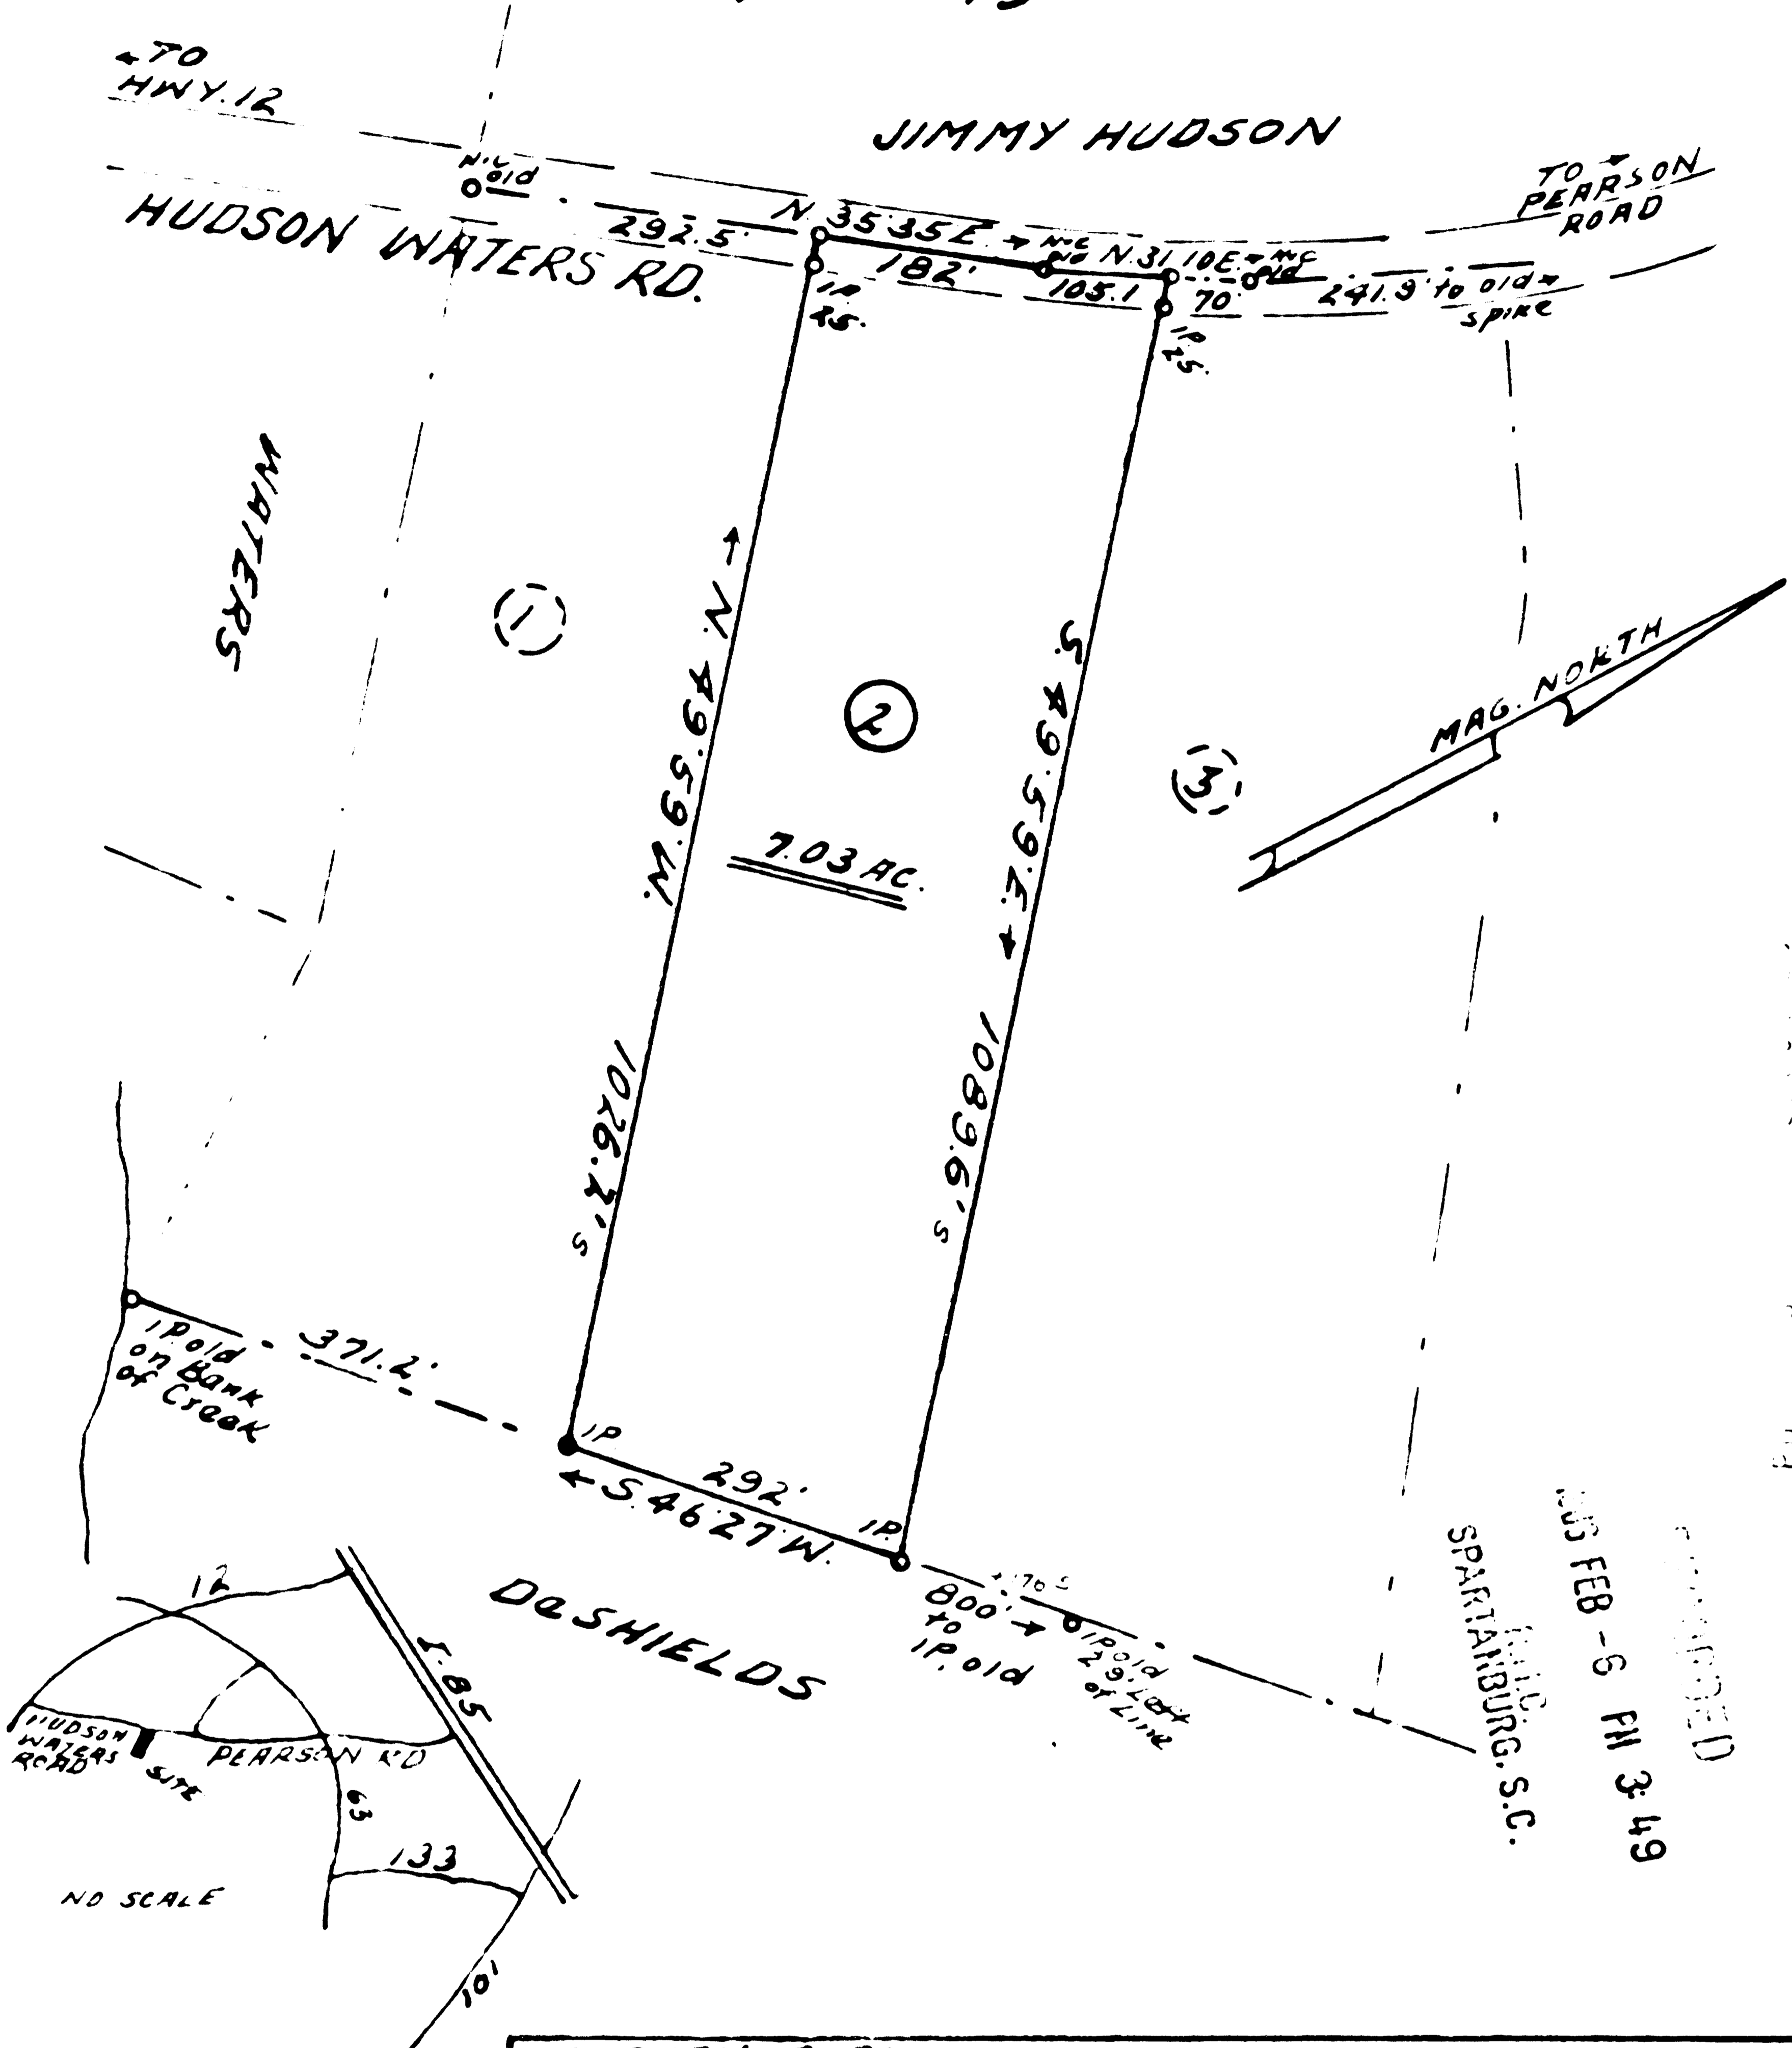

SURVEY FOR:	
EFFIE HUDSON ESTATE	
LOCATION: NEAR PELHAM	
COUNTY:	STATE:
SPARTANBURG	SOUTH CAROLINA
DATE:	BLOCK MAP:
APRIL 5, 1985	5-34-00-P10 38
SCALE:	
1" = 200'	0' 200' 400' 600'

I hereby certify that the ratio of precision of the field survey is 11 as shown hereon and the area was determined by D.M.D. Method of area calculation

J. T. Keller
 J. T. Keller, S.C. Reg. L.S. 2909

J. T. KELLER, SURVEYORS
 ROUTE 9, BOX 539-C
 SPARTANBURG, S.C. 29301

RECORDED
 FEB - 6 PM 3:49
 SPARTANBURG, S.C.